



© 2006 B.C. ENGINEERING, INC. THIS DRAWING IS THE PROPERTY OF B.C. ENGINEERING, INC. AND IS NOT TO BE REPRODUCED OR COPIED IN WHOLE OR IN PART OR USED TO FURNISH INFORMATION TO OTHERS, OR FOR ANY OTHER PURPOSE DETRIMENTAL TO THE INTEREST OF B.C. ENGINEERING, INC. AND IS TO BE RETURNED UPON REQUEST.

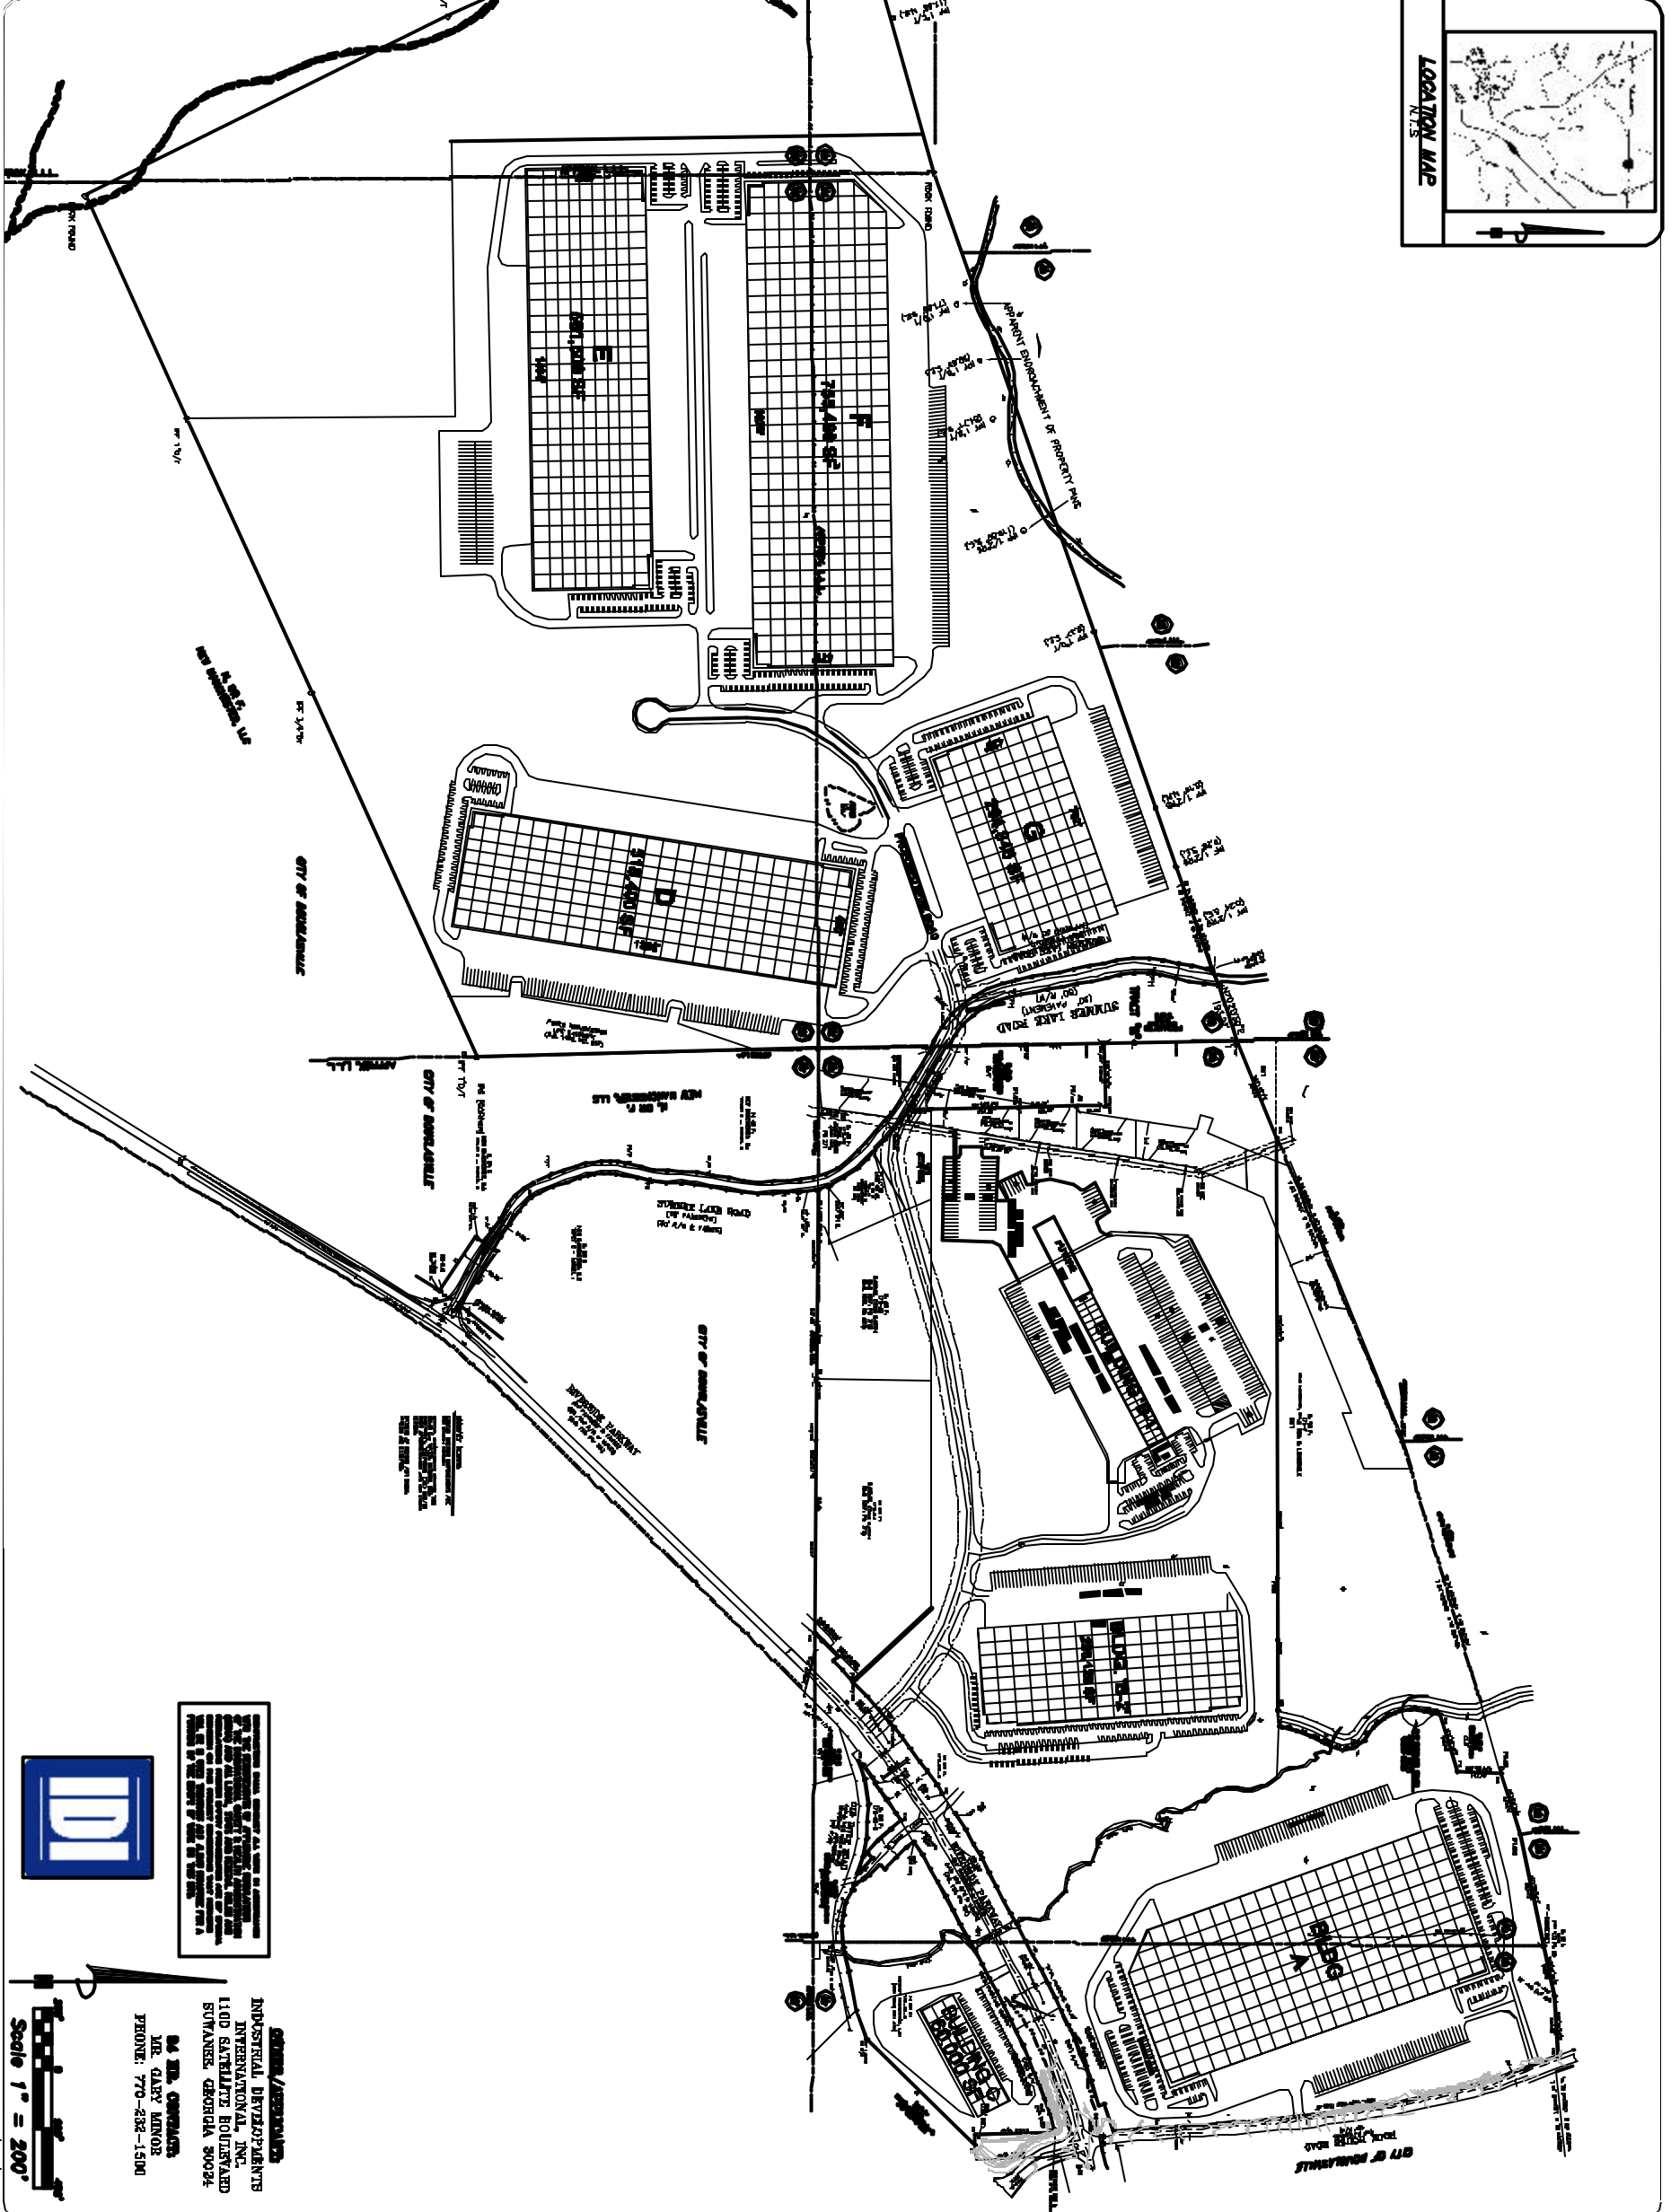


INDUSTRIAL DEVELOPMENTS INTERNATIONAL, INC.
 1100 SATELLITE BOULEVARD
 SUWANEE, GEORGIA 30024

B.C. ENGINEERING, INC.
 116 NORTH MAIN STREET
 CUMMING, GA 30040
 PHONE: (770) 205-6181
 FAX: (770) 205-6162

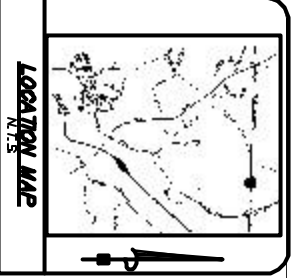

2004-100
 SHEET NO. 1 OF 1

DRAWN BY:	REVISION	DATE	DESCRIPTION
ML	-	-	-
CHECKED BY:			
DATE:			
SCALE:			
LAND LOTS: 600, 601, 678			
104, 105, 106, 107, 108, 109			
110, 111, 112, 113, 114, 115			
DISTRICT/SECTION: 100/100			

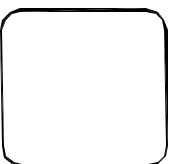

MASTER SITE PLAN
WESTPOINT BUSINESS PARK
DOUGLASVILLE, GEORGIA
 PREPARED FOR
INDUSTRIAL DEVELOPMENTS INTERNATIONAL, INC.

B.C. ENGINEERING, INC.
 116 NORTH MAIN STREET
 CUMMING, GA 30040
 PHONE: (770) 205-6181
 FAX: (770) 205-6162