




**UPPER LEVEL FLOOR PLAN**  
1/16" = 1' - 0"

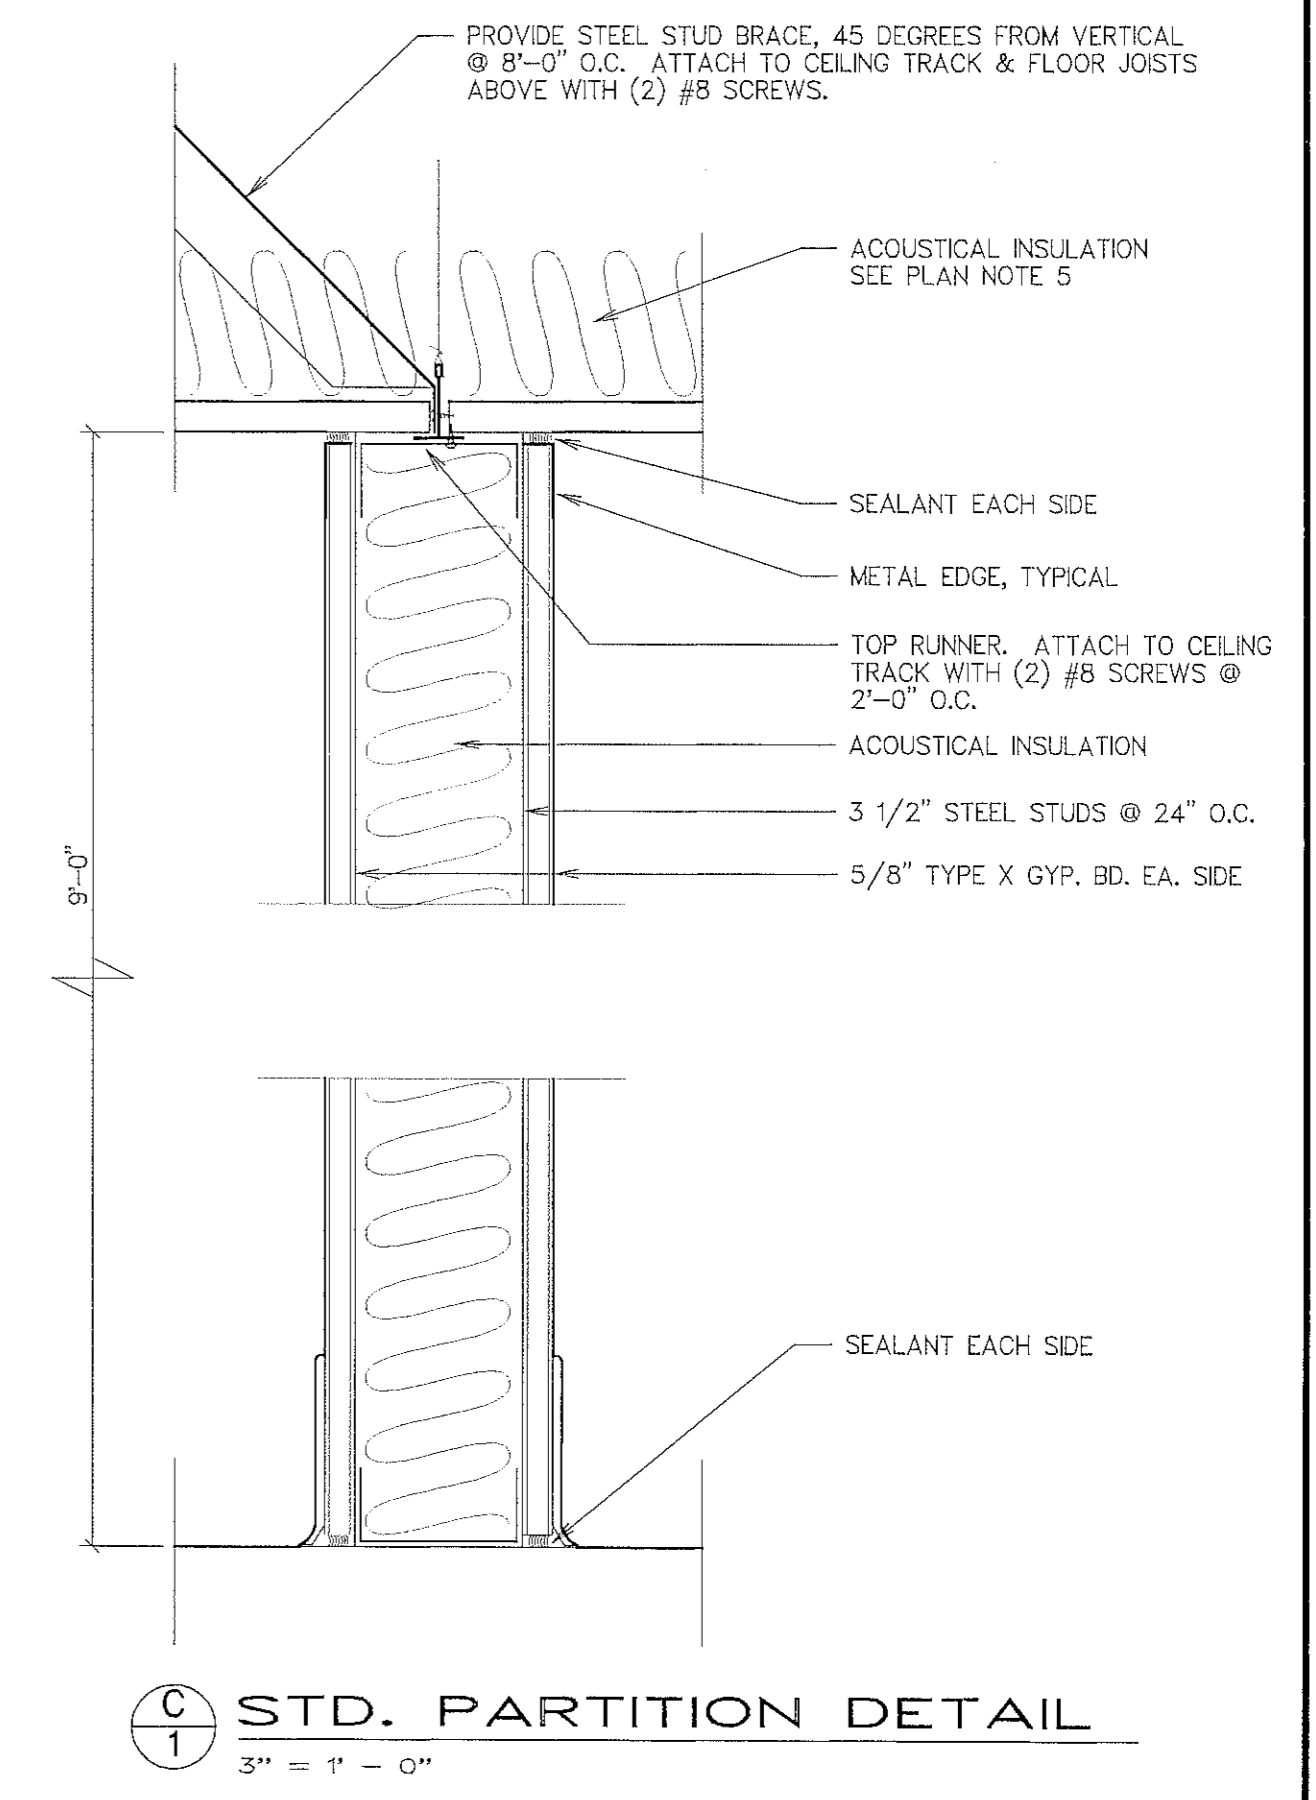

**STD. PARTITION DETAIL**  
3/8" = 1' - 0"

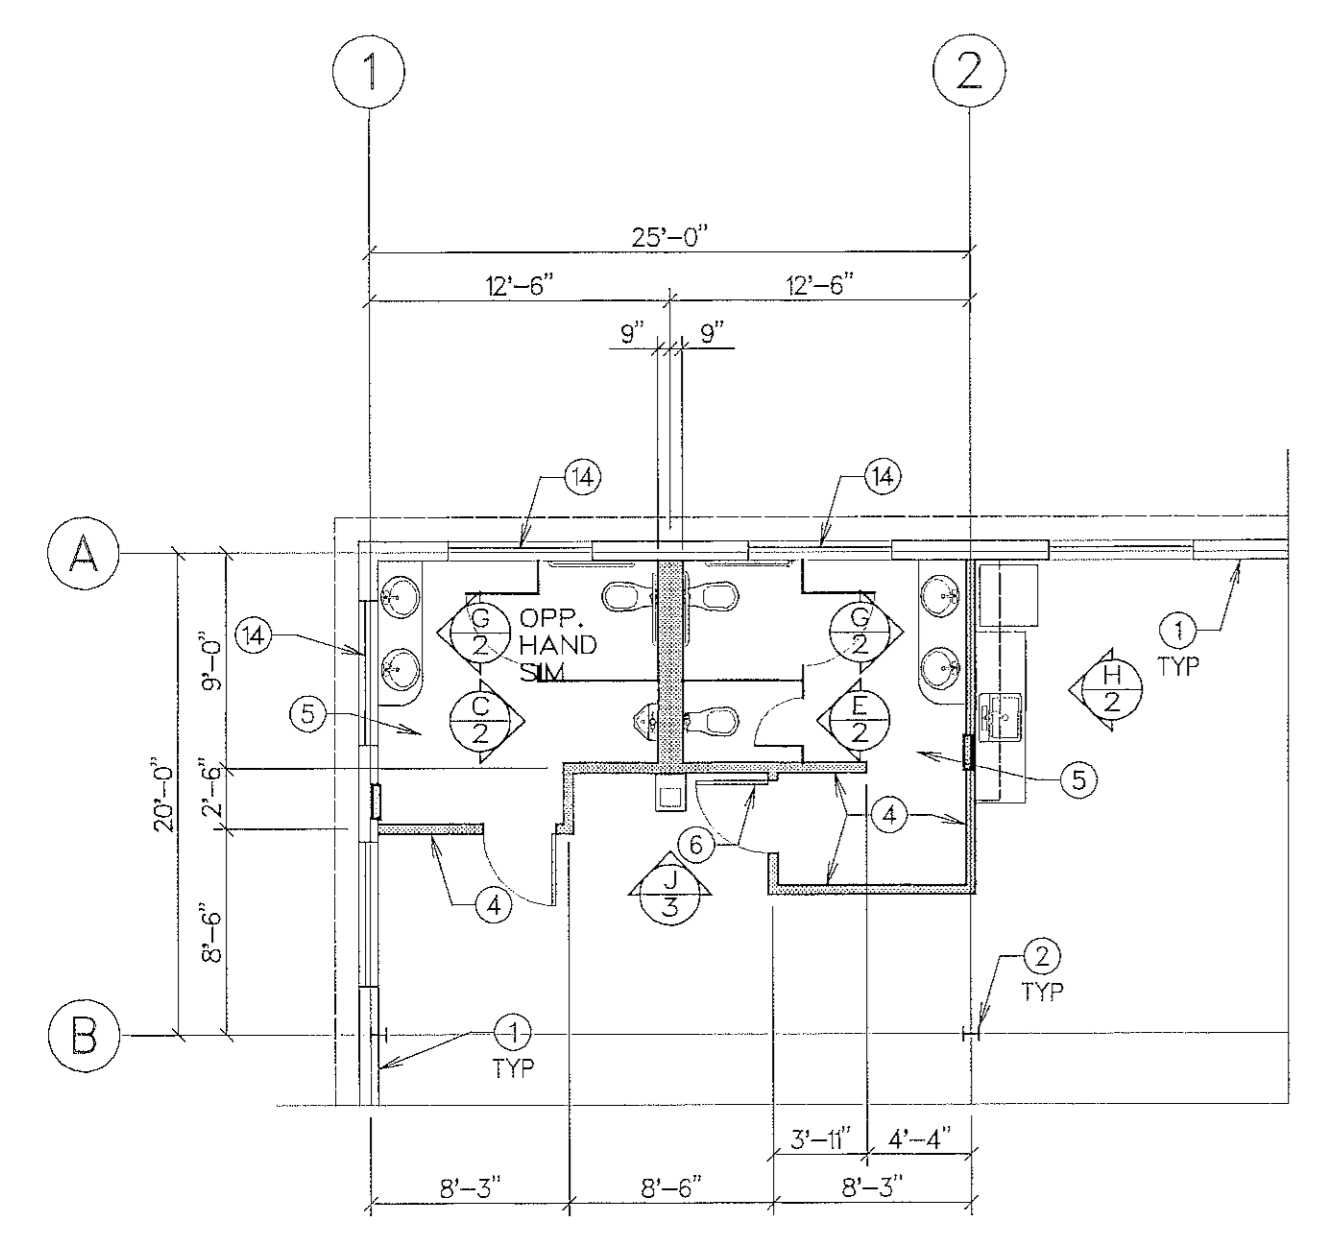

**ENLARGED FLOOR PLAN A/1**  
1/8" = 1' - 0"

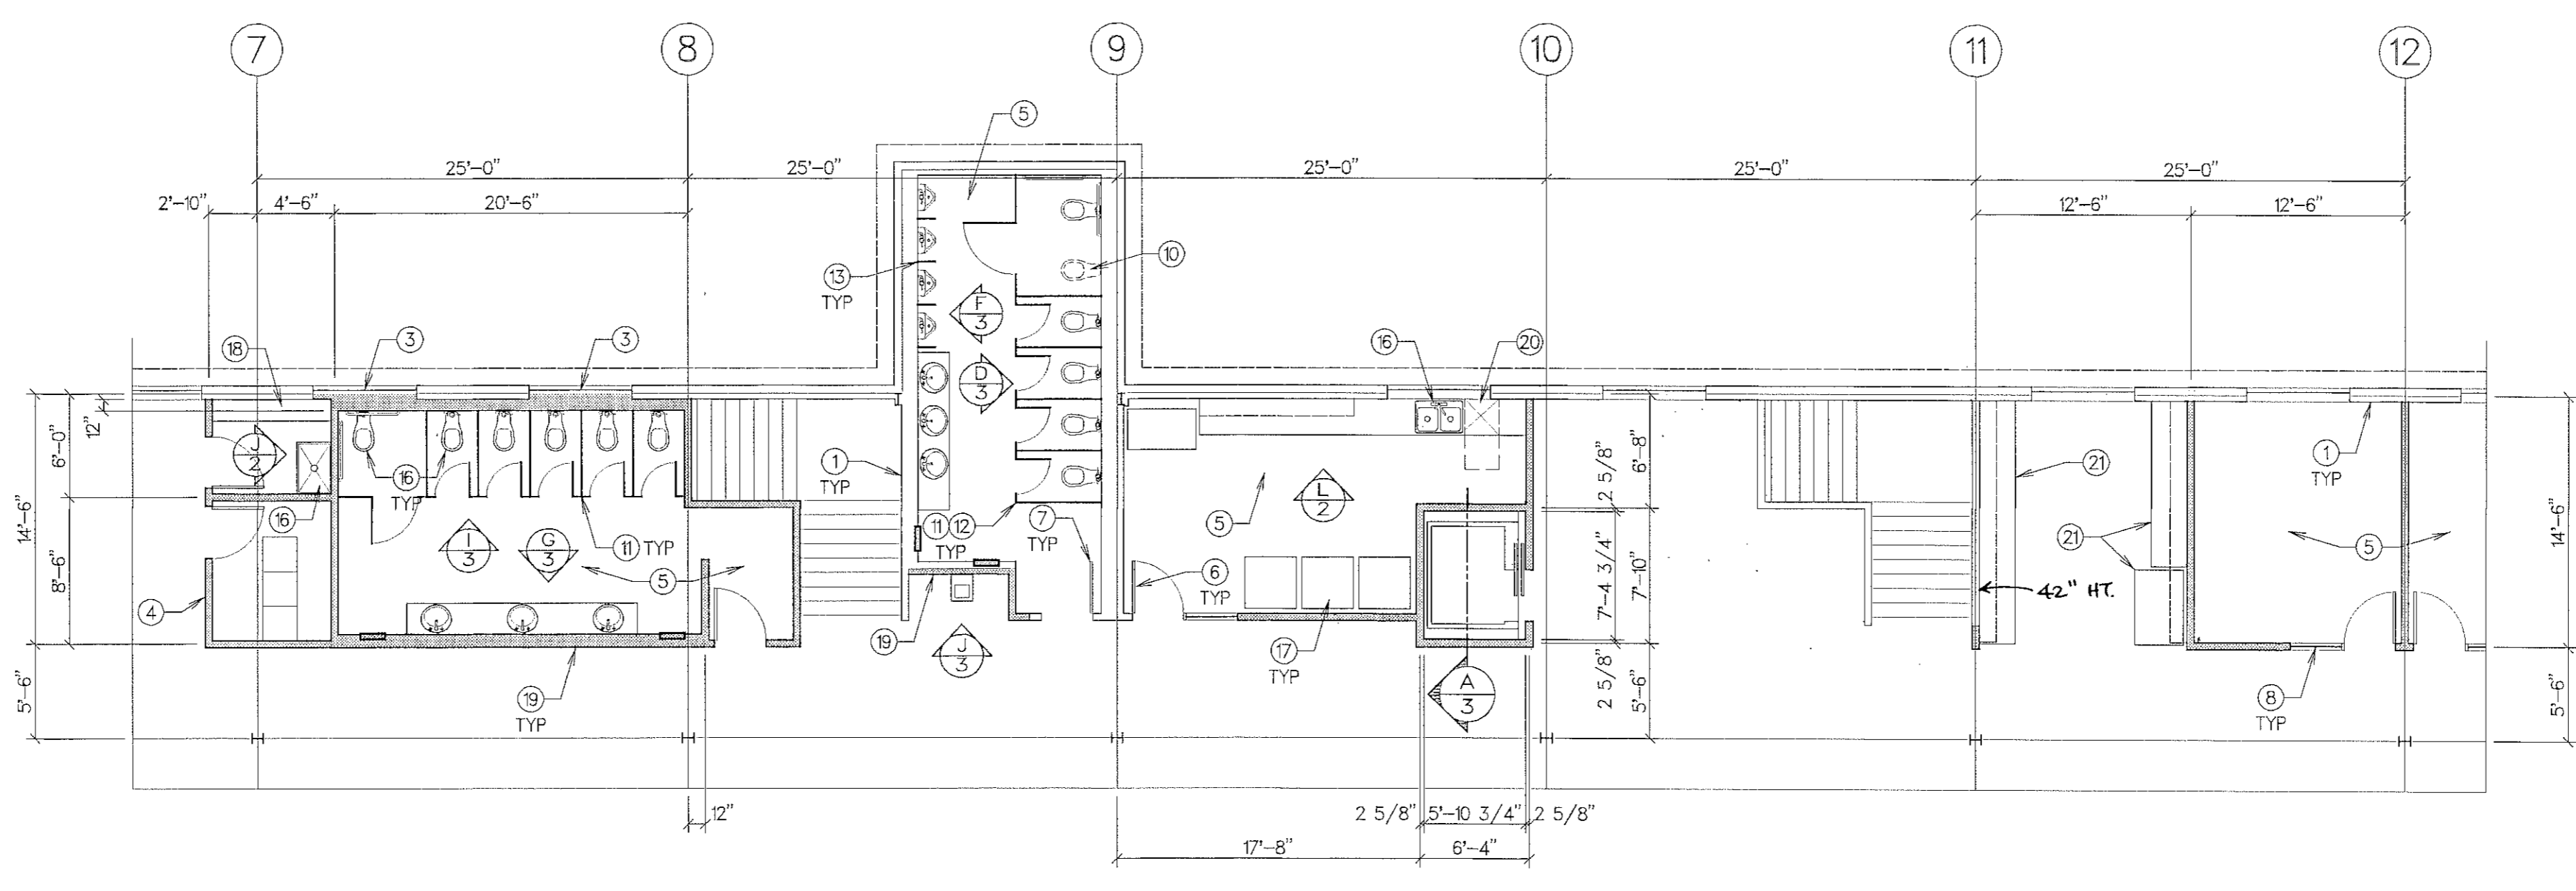

**ENLARGED FLOOR PLAN B/1**  
1/8" = 1' - 0"

**PLAN NOTES**

- 1 EXISTING WALL. PREP & PAINT, TYPICAL, ALL WALLS THIS FLOOR.
- 2 EXISTING STEEL COLUMN. PREP & PAINT, TYPICAL, ALL COLUMNS THIS FLOOR. PAINT EXISTING CROSS BRACING ON GRIDS 7 & 10.
- 3 PROVIDE 1" THICKNESS, OPAQUE, INSULATED PANEL IN NEW WINDOW FRAME. PROVIDE PAINTED, 5/8" TYPE X GYP. BD. FINISH AT INTERIOR OF WINDOW OPENING WITH FRAME BACKING AS REQUIRED. FINISH NEW GYP. BD. TO MATCH EXISTING ADJACENT SURFACES.
- 4 NEW WALL, TYPICAL. SEE WALL SECTION C/1.
- 5 OVER THIS ENTIRE ROOM, PROVIDE SOUND INSULATION ON TOP OF SUSPENDED CEILING.
- 6 NEW DOOR, FRAME & HARDWARE, TYPICAL.
- 7 EXISTING DOOR, FRAME & HARDWARE. SEE SCOPE DESCRIPTION FOR ANY NEW HARDWARE, SUCH AS LEVER HANDLE LOCKSET, ETC.
- 8 RELITE INTEGRAL WITH DOOR FRAME. SEE B/O.
- 9 REMOVE EXISTING LAVATORY. CUT & CAP PIPING AS REQUIRED TO CONCEAL FROM VIEW.
- 10 REMOVE EXISTING TOILET. CUT & CAP PIPING BELOW FLOOR AS REQUIRED TO CONCEAL FROM VIEW. PATCH FLOOR TO MATCH EXISTING, ADJACENT CERAMIC TILE FINISH.
- 11 PROVIDE NEW TOILET PARTITIONS.
- 12 REMOVE EXISTING TOILET PARTITIONS & DISPOSE ALL DEBRIS OFF SITE.
- 13 PROVIDE NEW URINAL SCREENS. REMOVE EXISTING URINAL SCREENS & DISPOSE ALL DEBRIS OFF SITE.
- 14 INBOARD PANEL OF INSULATED GLASS TO BE OBSCURE. VERIFY OBSCURE PATTERN WITH TENANT.
- 15 NOT USED.
- 16 PROVIDE NEW PLUMBING FIXTURE.
- 17 VENDING MACHINES BY TENANT. PROVIDE SEPARATE DUPLEX RECEPTACLE FOR EACH.
- 18 (5) ADJUSTABLE SHELVES.
- 19 FURR WALL AS REQUIRED TO FULLY RECESS PAPER TOWEL DISPENSER/RECEPTACLE. VERIFY THICKNESS.
- 20 PROVIDE PLUMBING FOR DISHWASHER.
- 21 FIXTURES, FURNISHINGS & EQUIPMENT PROVIDED BY TENANT.

**RECEIVED**  
JUN 26 2000  
KHDRDA  
RECORD DOCUMENT CONTROL

Approved by BLS  
11/2/04

19932-1R

3399	REGISTERED ARCHITECT
ALAN E. GOZART STATE OF WASHINGTON	
Date	10.11.99
Drawn by	AEG
Checked by	BRL
Revised	By
10.21.99	AEG
10.29.99	AEG