

-12" PIPE


LAMBERT ROAD

1 inch = 40 feet at Arch D size
Across Tower Blvd.
from 20 Tower
Blvd. (cooling
Tower 5)


COVERAGE

P# 4
7.81 ACRES

P.
5.23

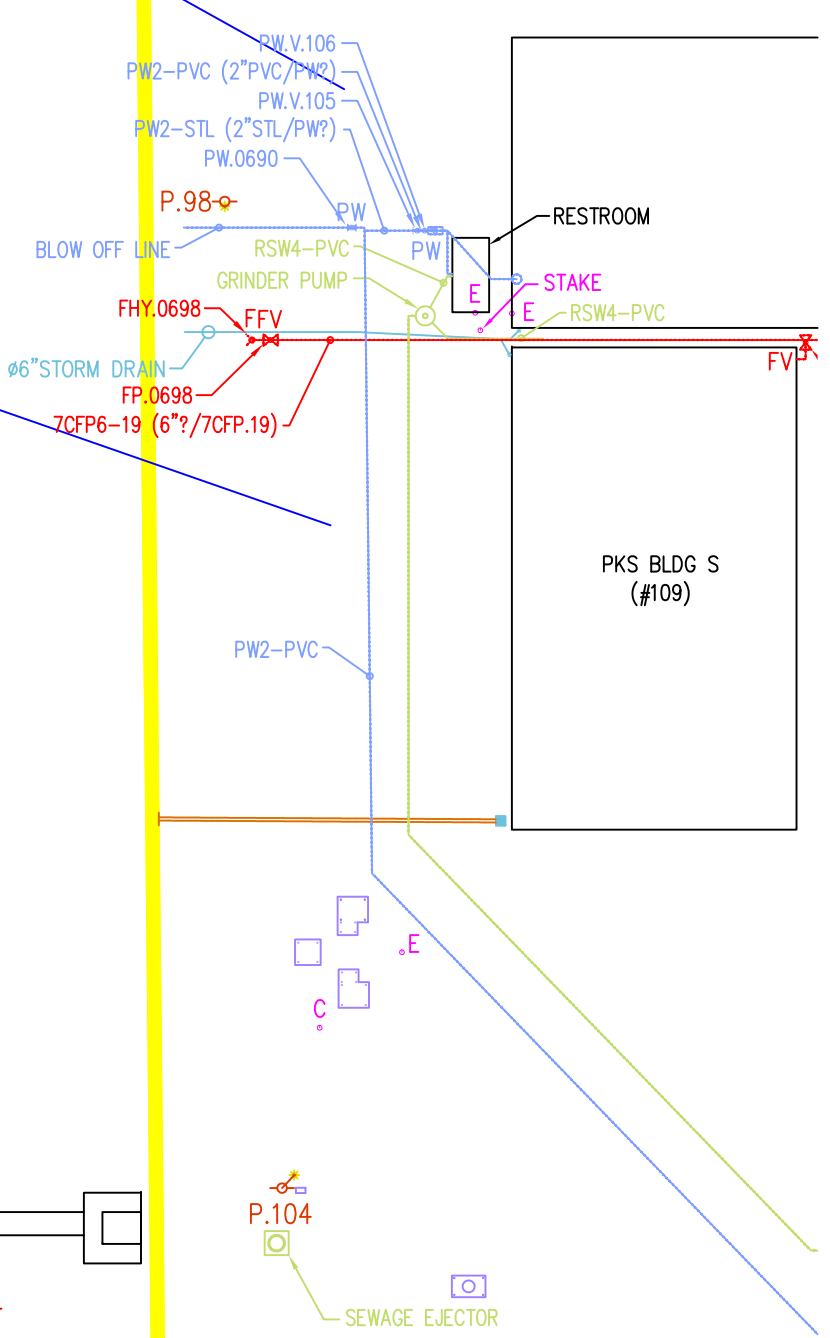

P# 53
10.19 ACRES

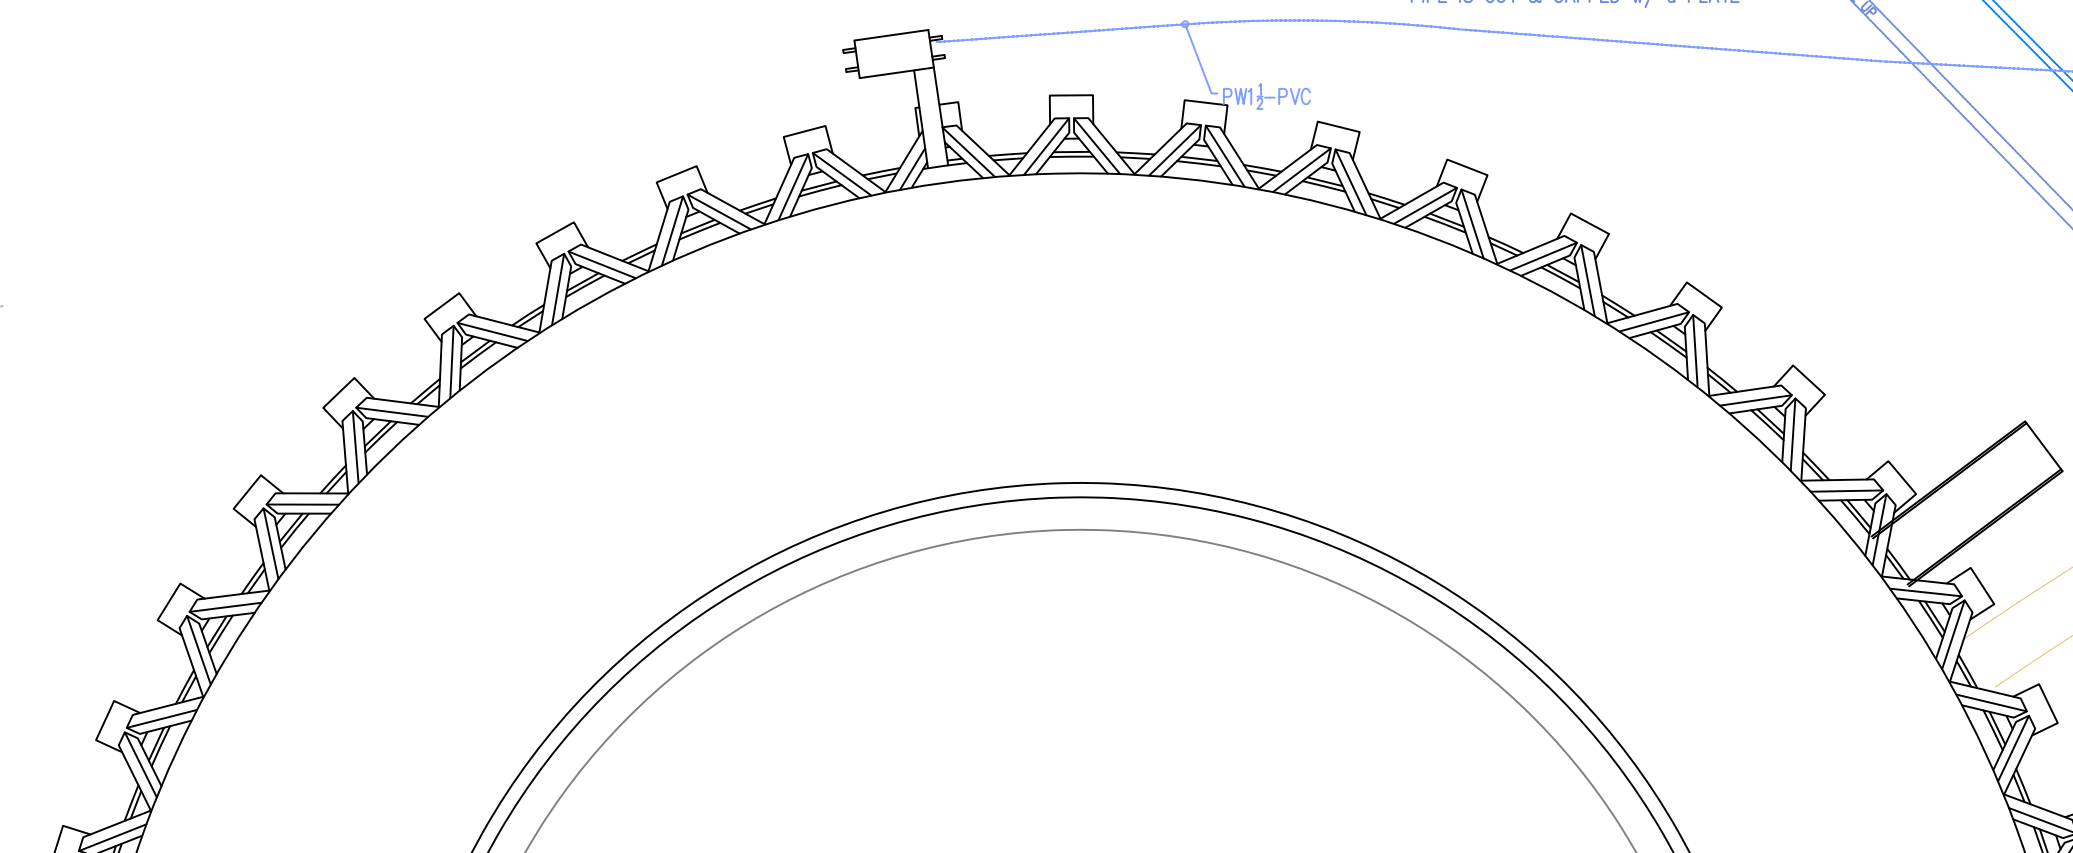

P# 52
1.90 ACRES
STEEL CONTAINMENT VESSEL TONE