


Drawing 1 inch =  
20 feet on Arch D  
Size  
Flex Tech 100  
Tower Blvd

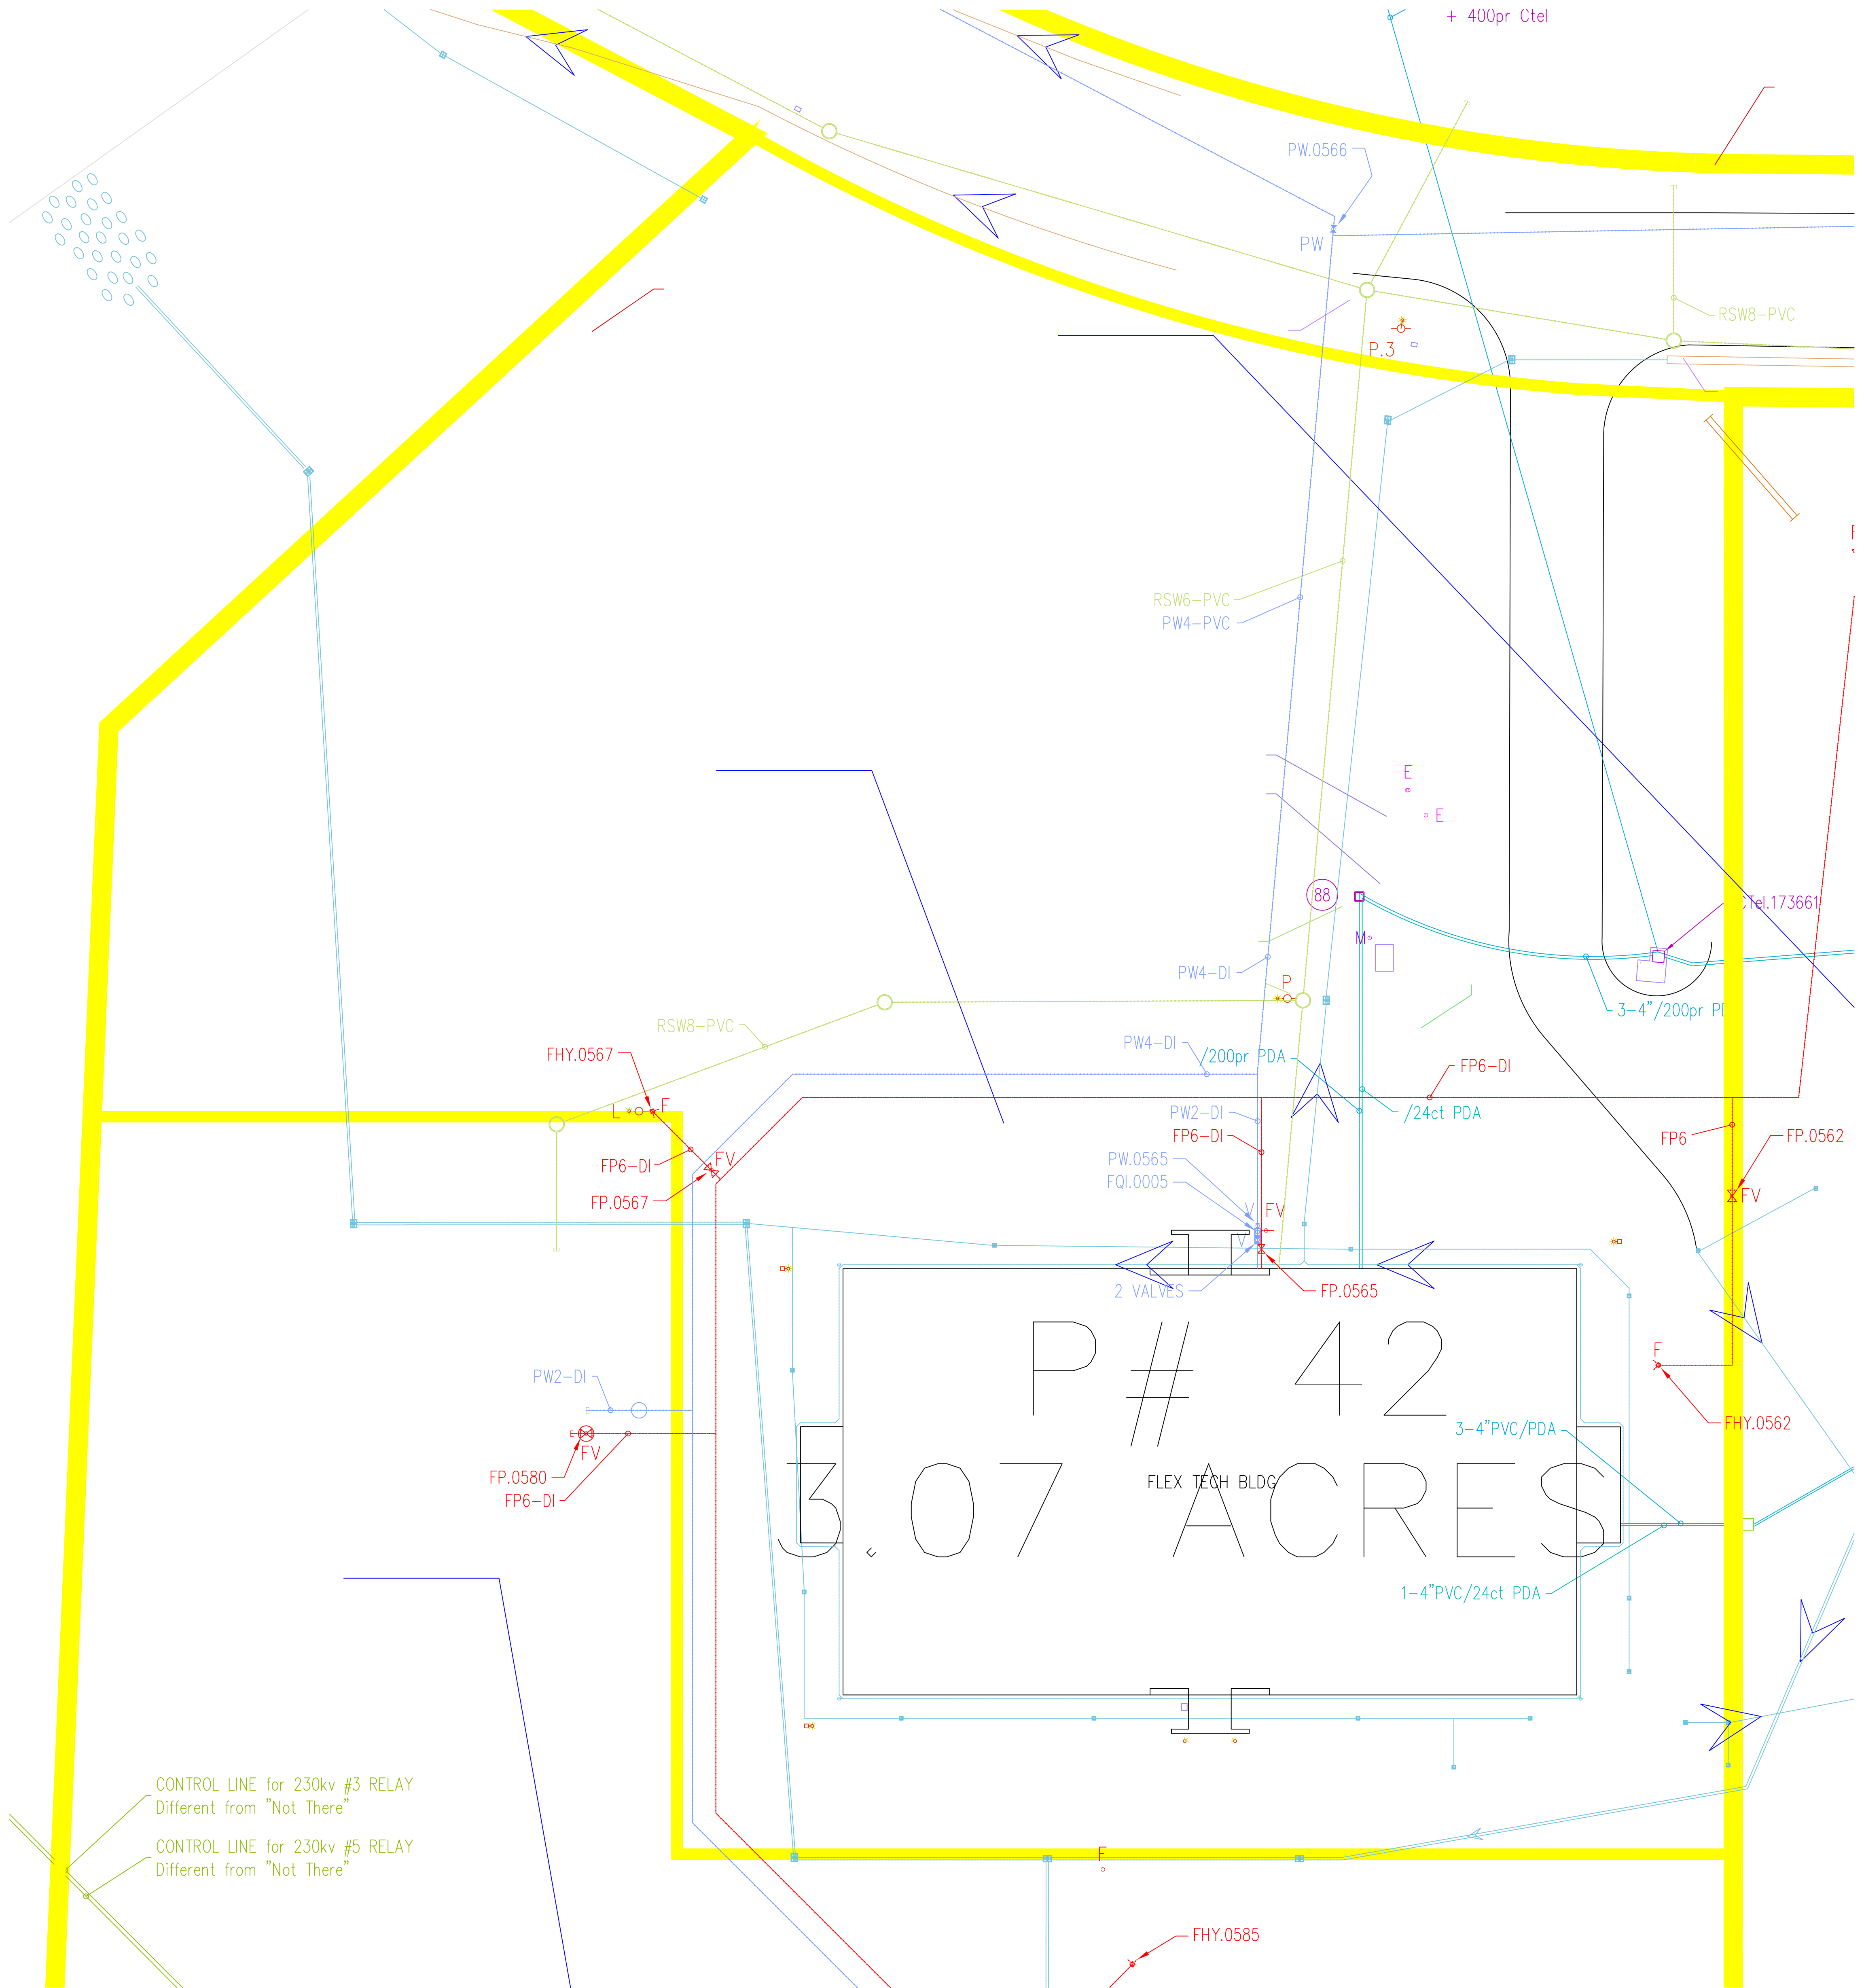

CONTROL LINE for 230kv #3 RELAY  
Different from "Not There"  
CONTROL LINE for 230kv #5 RELAY  
Different from "Not There"